



N E D E R L A N D  
( THE NETHERLANDS )




COMMUNICATION

Concerning : APPROVAL GRANTED  
~~APPROVAL EXTENDED~~  
~~APPROVAL REFUSED~~  
~~APPROVAL WITHDRAW~~  
~~APPROVAL DEFINITELY DISCONTINUED~~

of a type of pneumatic tyre for motor vehicles pursuant to Regulation No. 54


**Approval No. : E4-0010808**

1. Manufacturer's name or trade mark on the tyre : Cheng Shin Ind. Co., Ltd.
2. Tyre type designation by the manufacturer : CHENG SHIN (CR - 967)
3. Manufacturer's name and address : Cheng Shin Rubber Ind. Co., Ltd.  
215 , Meei-Kong Road , Ta-Tsun ,  
Chang-Hwa , Taiwan , R.O.C.
4. If applicable , name and address of  
manufacturer's representative : Reedijk Banden Import B.V.  
postbus 5724  
3290 AA Strijen  
The Netherlands
5. Summarized description :
  - 5.1 Tyre size designation : 185 R 14C
  - 5.2 Category of use : normal/special/snow
  - 5.3 Structure : ~~diagonal/bias-belted~~/radial
  - 5.4 Speed category symbol :
    - 5.4.1 nominal : N
    - 5.4.2 additional (if applicable) : —
  - 5.5 Load-capacity index :
    - 5.5.1 corresponding to nominal speed : single: 104 , twinned (dual): 102
    - 5.5.1 corresponding to additional speed : single: — , twinned (dual): —

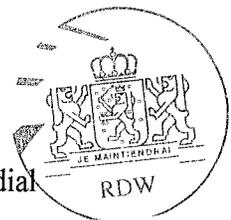



**Approval No. : E4-0010808**

6. Technical service and, where applicable, test laboratory approved for purposes of approval or verification of conformity : RDW, Vehicle Technology & Information Centre  
P.O.Box 777  
: 2700AT Zoetermeer  
The Netherlands
7. Date of report issued by that service : 10 January 2000
8. Number of report issued by that service : CS - 513
9. Reason(s) approval extension (if applicable) : —
10. Any remarks : —
11. Place : Zoetermeer
12. Date : 21. MRT 2000
13. Signature

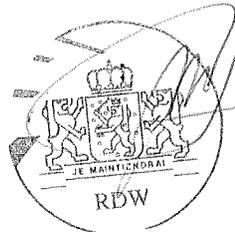

M.L. Veenstra

14. The list of documents in the approval file which are deposited at the administrative service having delivered the approval and which can be attained upon request :
- Application form , relating to ECE approval for a pneumatic tyre pursuant Regulation No.54
- A drawing of the tyre's side walls and dimensioned cross section
  - The test report as mentioned in item 8

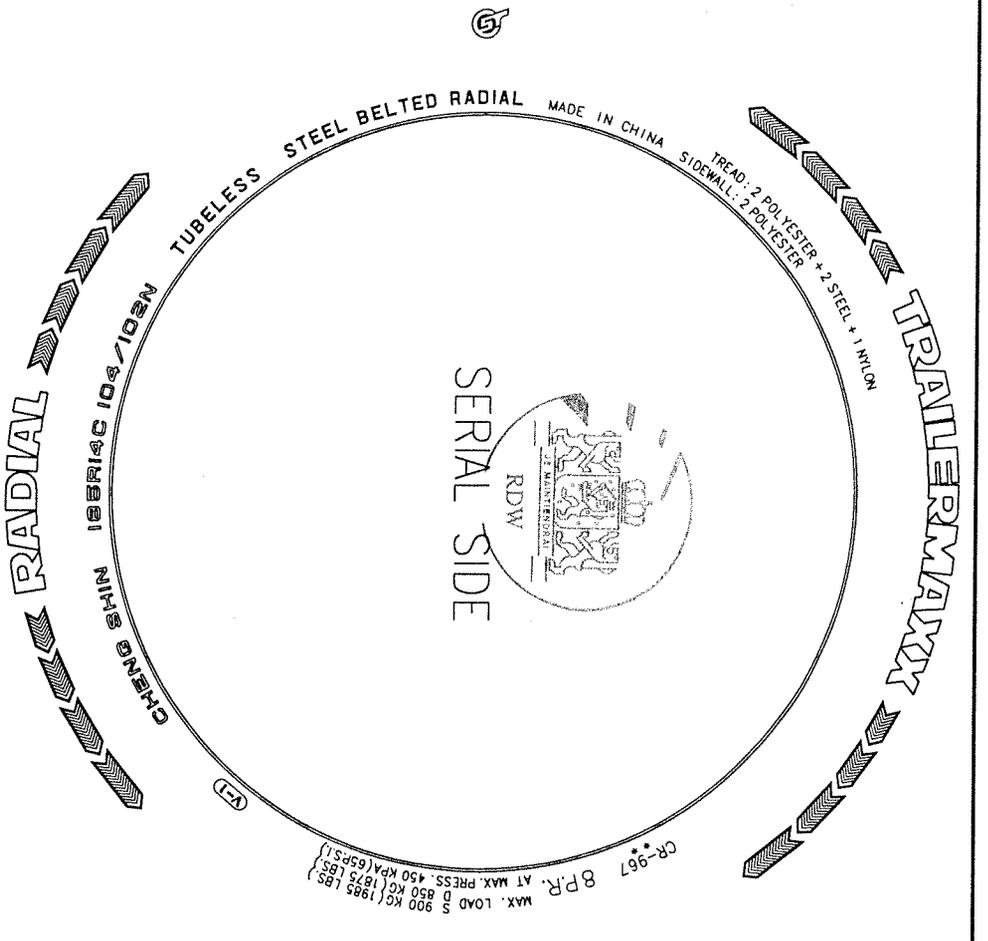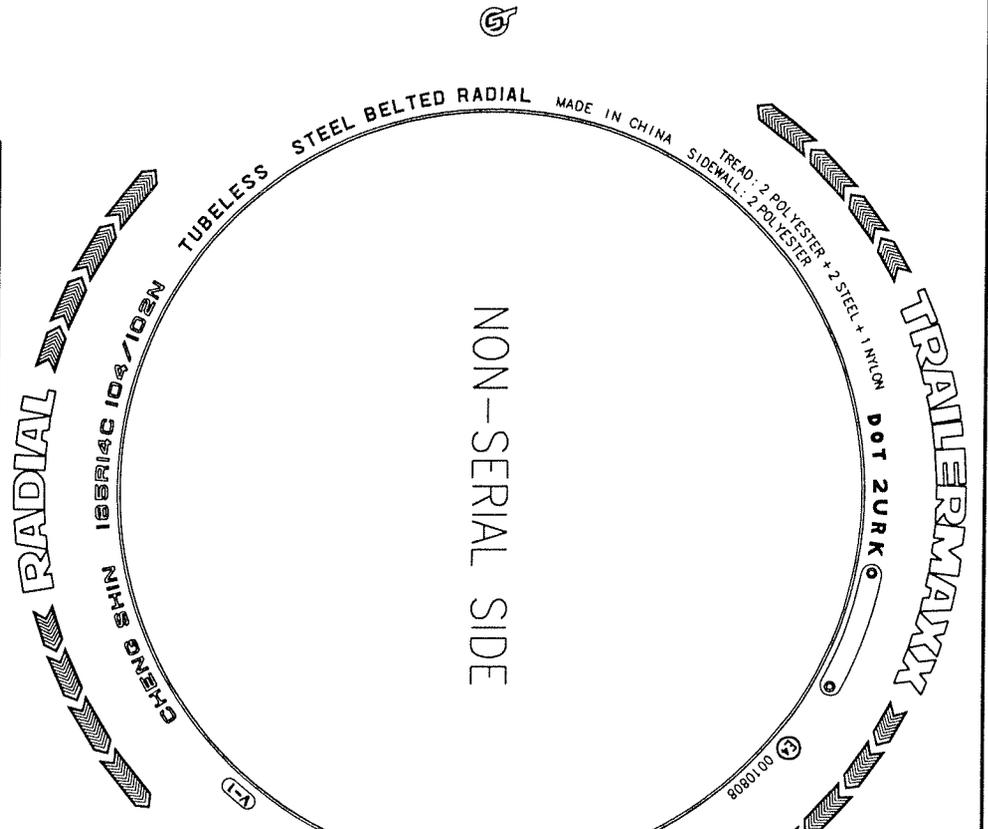

N	185R14C	104/102	—	TL	650	187	5.5	0010808		
SPEED CAT.	TIRE SIZE	LOAD CAP. INDEX	TT	TL	ITEM mm	ITEM mm	inches	E4	e	REMARKS

TREAD PATTERN : CR-967  
 PILES TREAD : 2 POLYESTER + 2 STEEL + 1 NYLON  
 SIDEWALL : 2 POLYESTER

DRAWING NO.	DATE	CHECKED
CS-513	99.10.20	<i>Tyler</i>

