


Index to the information package of a type approval with regard to a Regulation (UNECE) :


Last applicable Series of amendments	Base approval and update No	Extension No	Revision No	Issue date	Information document	
					Reference	Number of pages
R03-02	00	-	-	20.11.2018	LUCIDITY 26089-V / 00	9

Approved and to be attached to the approval certificate,

R. VERHELST

Updated Approval No: E6*03R02/17*0999*00		BEVASYS : 201801419
Update No : 00	Issue date : 20.11.2018	1 / 1

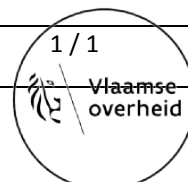

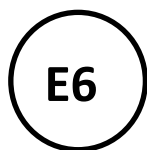

Communication concerning :

- Approval granted ⁽¹⁾
- ~~Approval extended~~ ⁽¹⁾
- ~~Approval refused~~ ⁽¹⁾
- ~~Approval withdrawn~~ ⁽¹⁾
- ~~Production definitively discontinued~~ ⁽¹⁾

of a type of retro-reflecting device, pursuant to Regulation No.03

Approval No : E6*03R02/17*0999*00

Extension No : -

Approval mark :



IA R1 S1 2a AR F1
02 02 02 01 00 00

0999

- | | | |
|----|--|---|
| 1. | Trade name or mark of device : | LUCIDITY |
| 2. | Manufacturer's name for the type of device : | 26089-V |
| 3. | Manufacturer's name and address : | Lucidity Enterprise Co., Ltd.
No. 18, Gong-Ye 1 st Road, Annan District,
70955 Tainan City, Taiwan/ROC |
| 4. | If applicable, name and address of the manufacturer's representative : | - |
| 5. | Submitted for approval on : | 21.09.2018 ~ 22.10.2018
Lucidity Enterprise Co., Ltd - Photometric
Laboratory |
| 6. | Technical Service responsible for conducting approval test: | Vincotte N.V.
Jan Olieslagerslaan 35
1800 Vilvoorde
Belgium |
| 7. | Date of test report: | 20.11.2018 |
| 8. | Number of test report : | H1860667001/022 |

9. Concise description : See information document
~~In isolation~~ / part of an assembly of devices ⁽¹⁾
Colour of light emitted : ~~White~~ / Red / ~~Amber~~ ⁽¹⁾
Installation as an integral part of a lamp which is integrated into the body of a vehicle : ~~Yes~~ / No ⁽¹⁾
Geometric conditions of installation and relating variations, if any : See information document
Only for limited mounting height of equal to or less than 750mm above the ground : ~~Yes~~ / No ⁽¹⁾

10. Position of approval mark : On the lamp

11. Reason(s) for extension (if applicable) : -

12. Approval granted / ~~extended~~ / ~~refused~~ / ~~withdrawn~~ ⁽¹⁾

13. Place : Brussels

14. Date : 20.11.2018

15. Signature :


ON BEHALF OF THE SECRETARY-GENERAL:





R. VERHELST

16. The following documents, bearing the approval number shown above, are available on request.

(1) Delete where not applicable

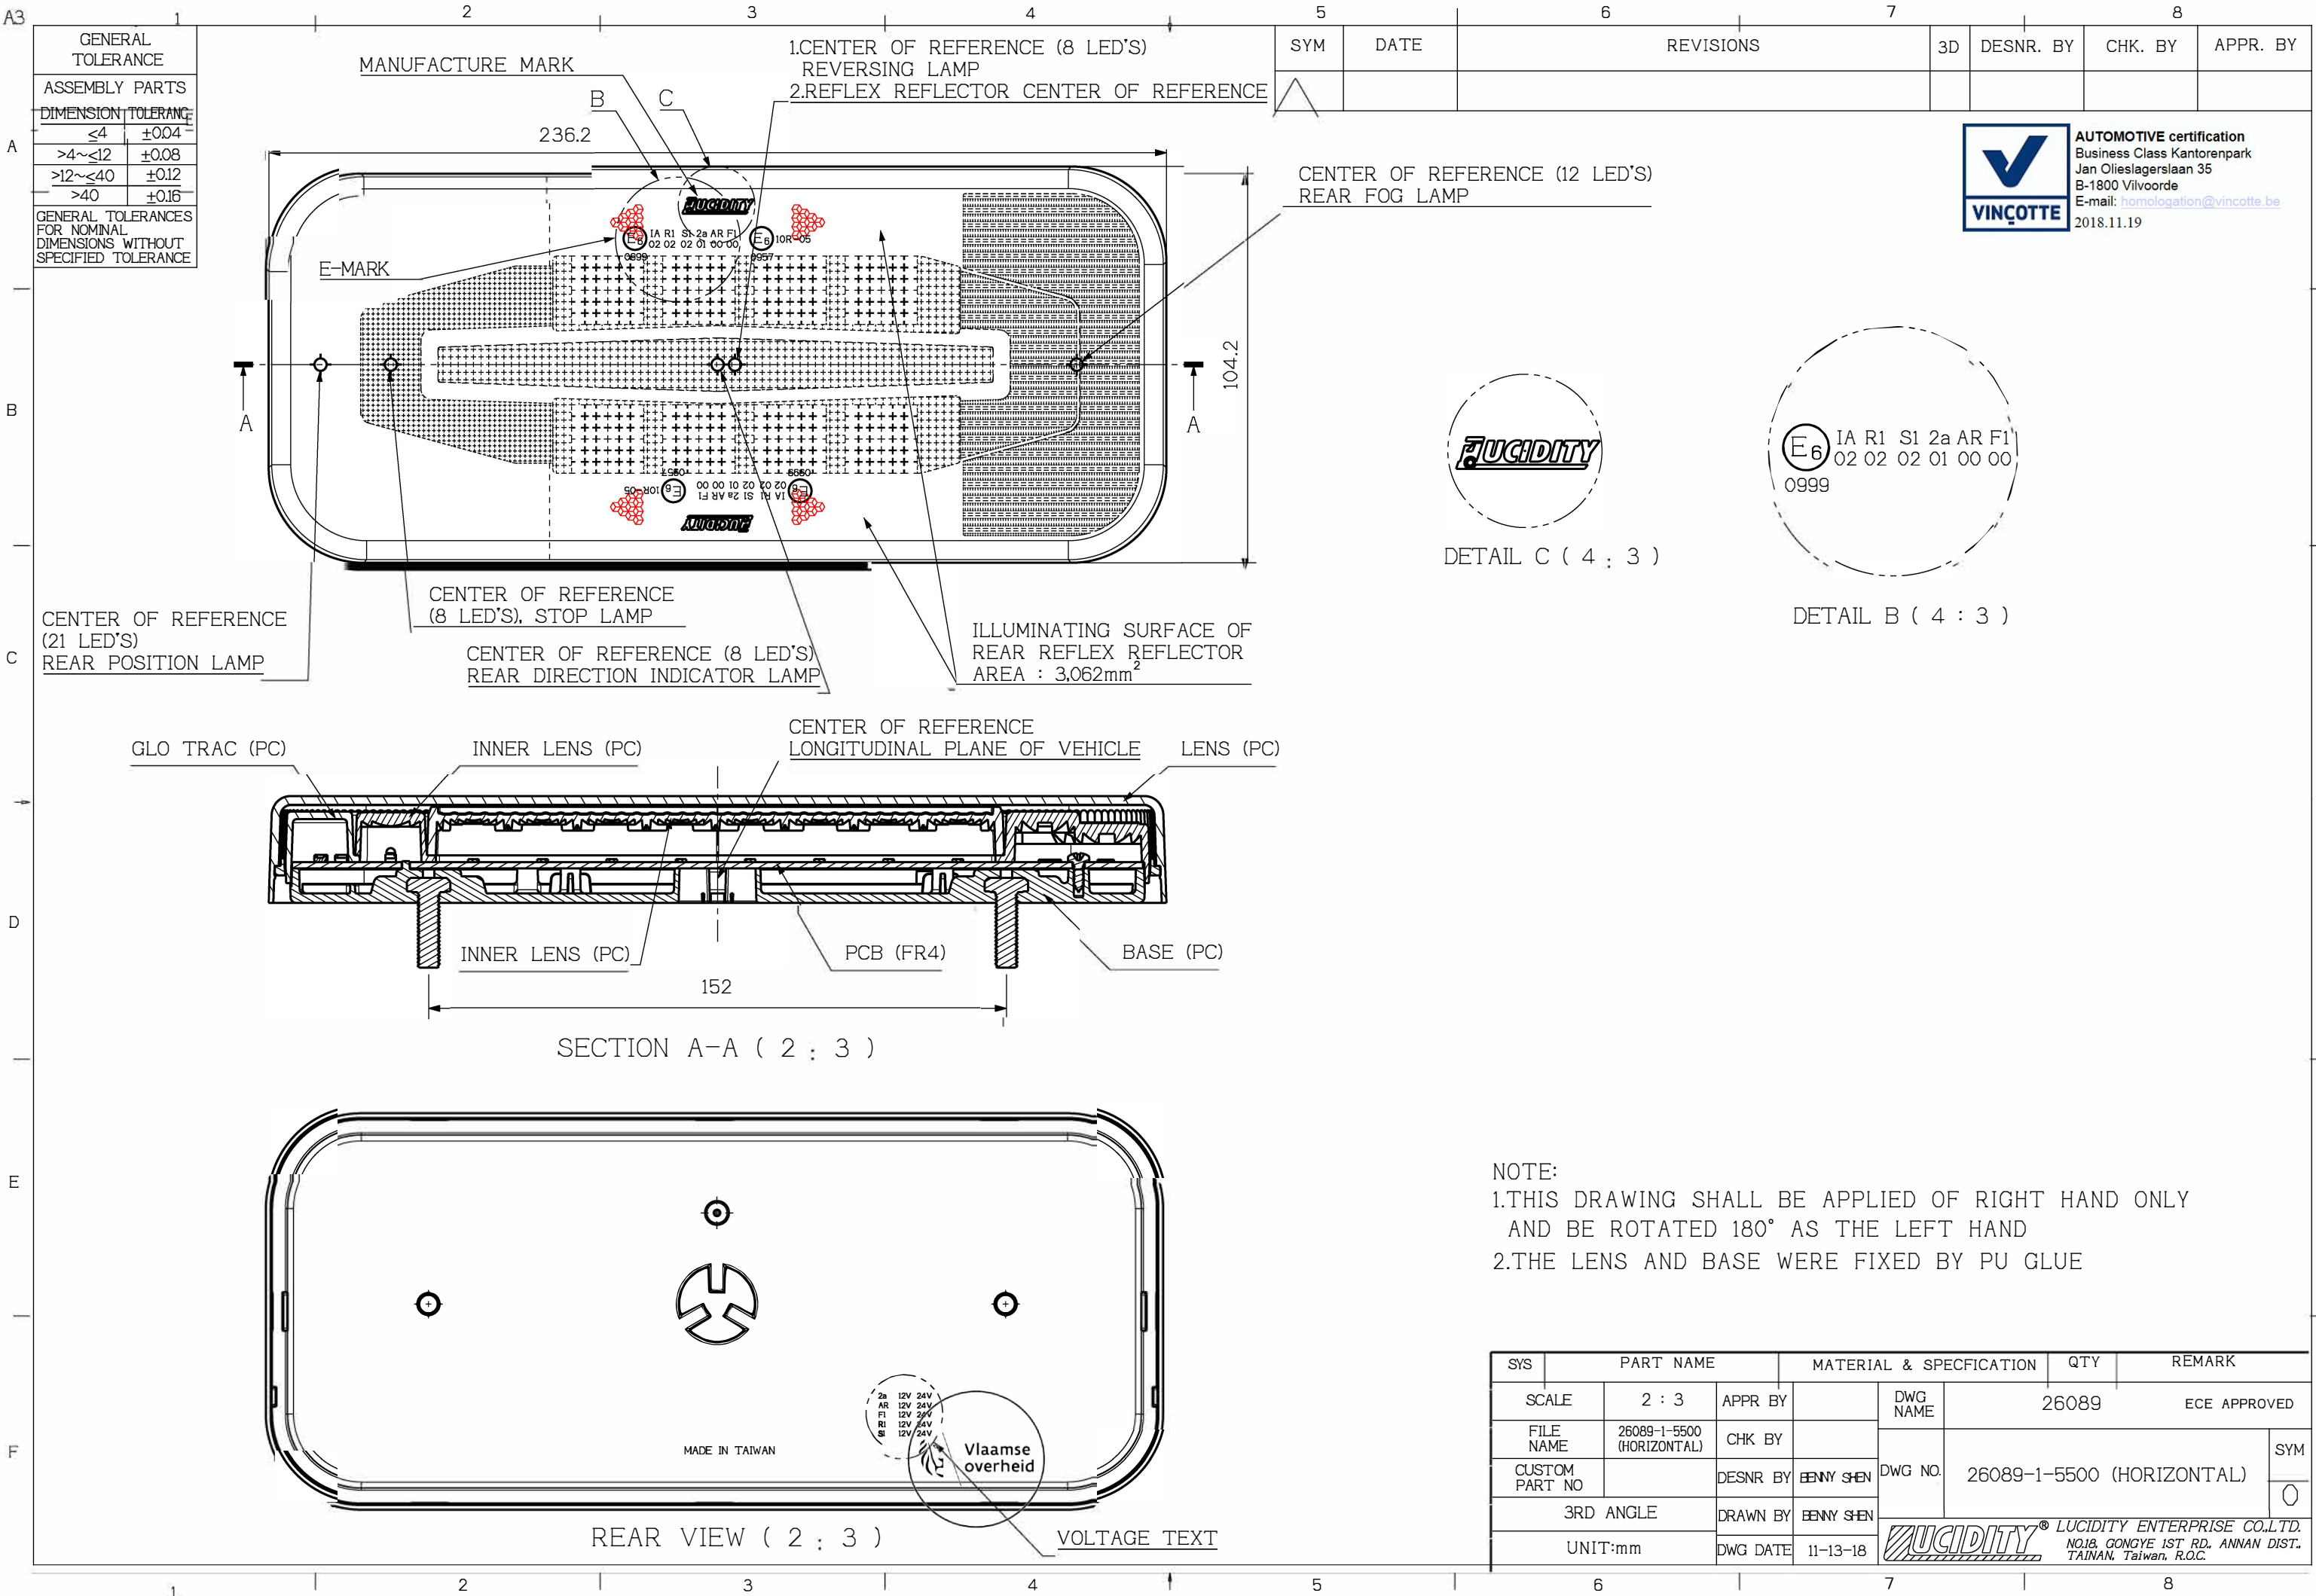

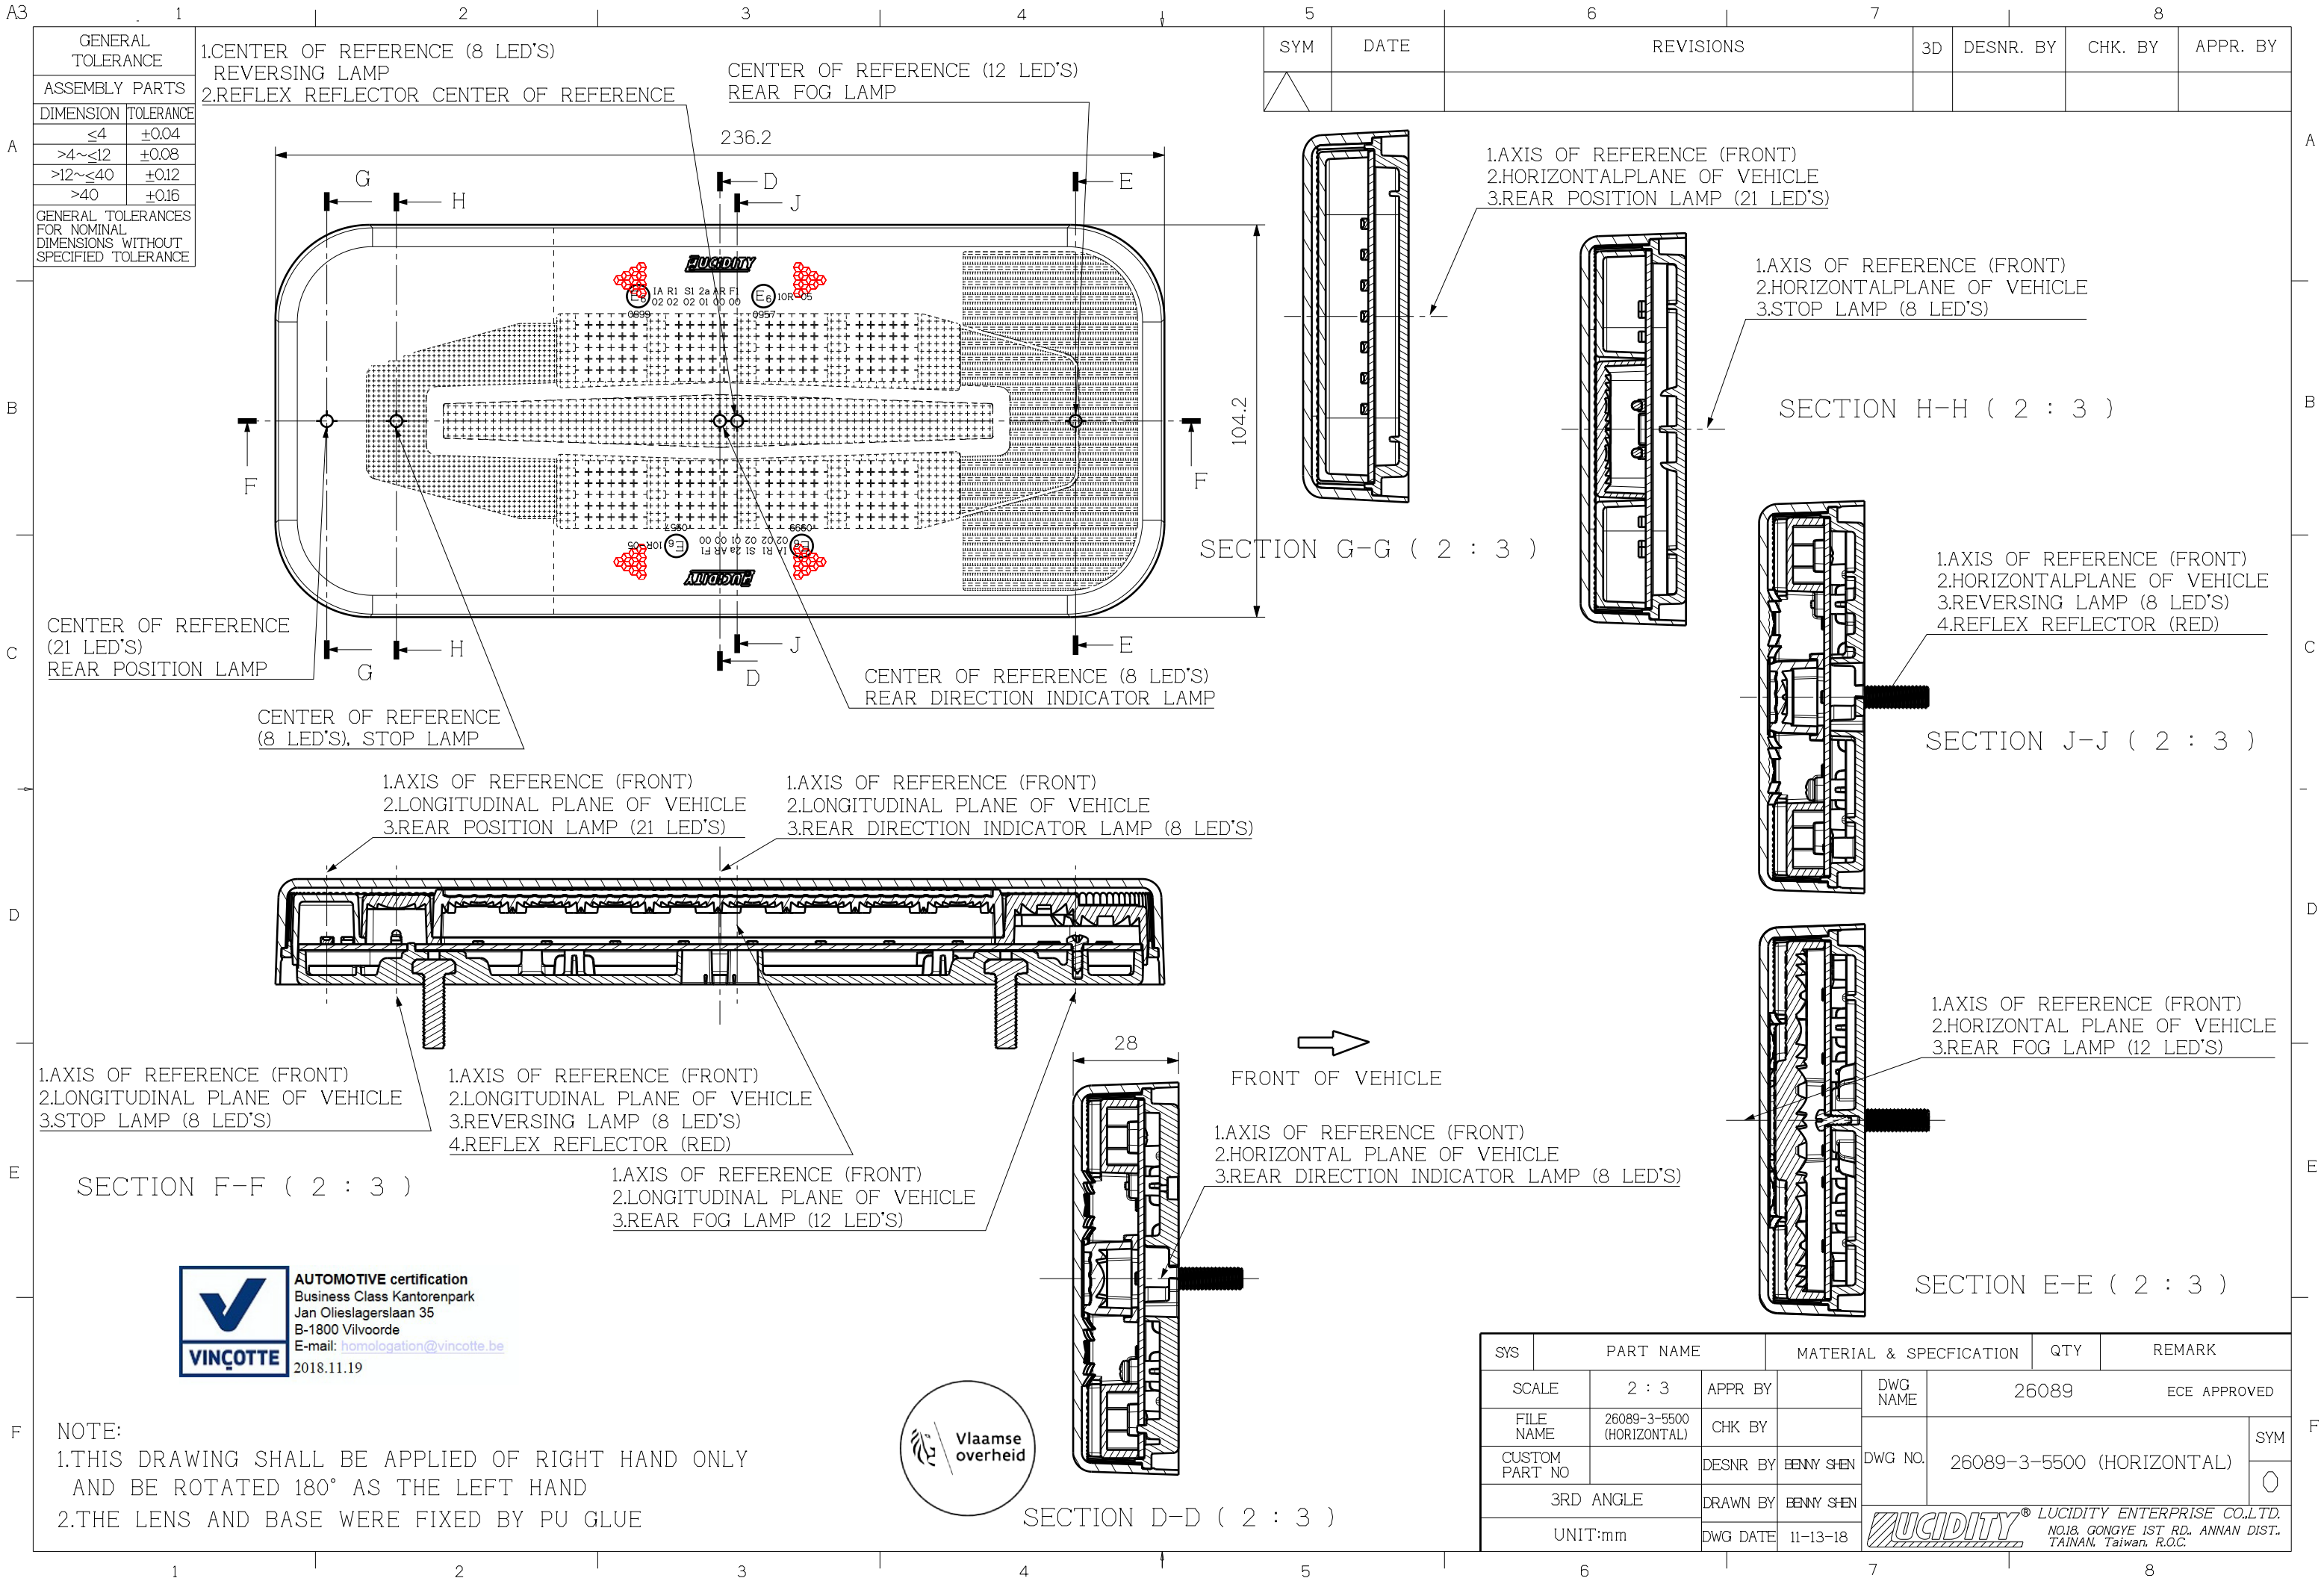

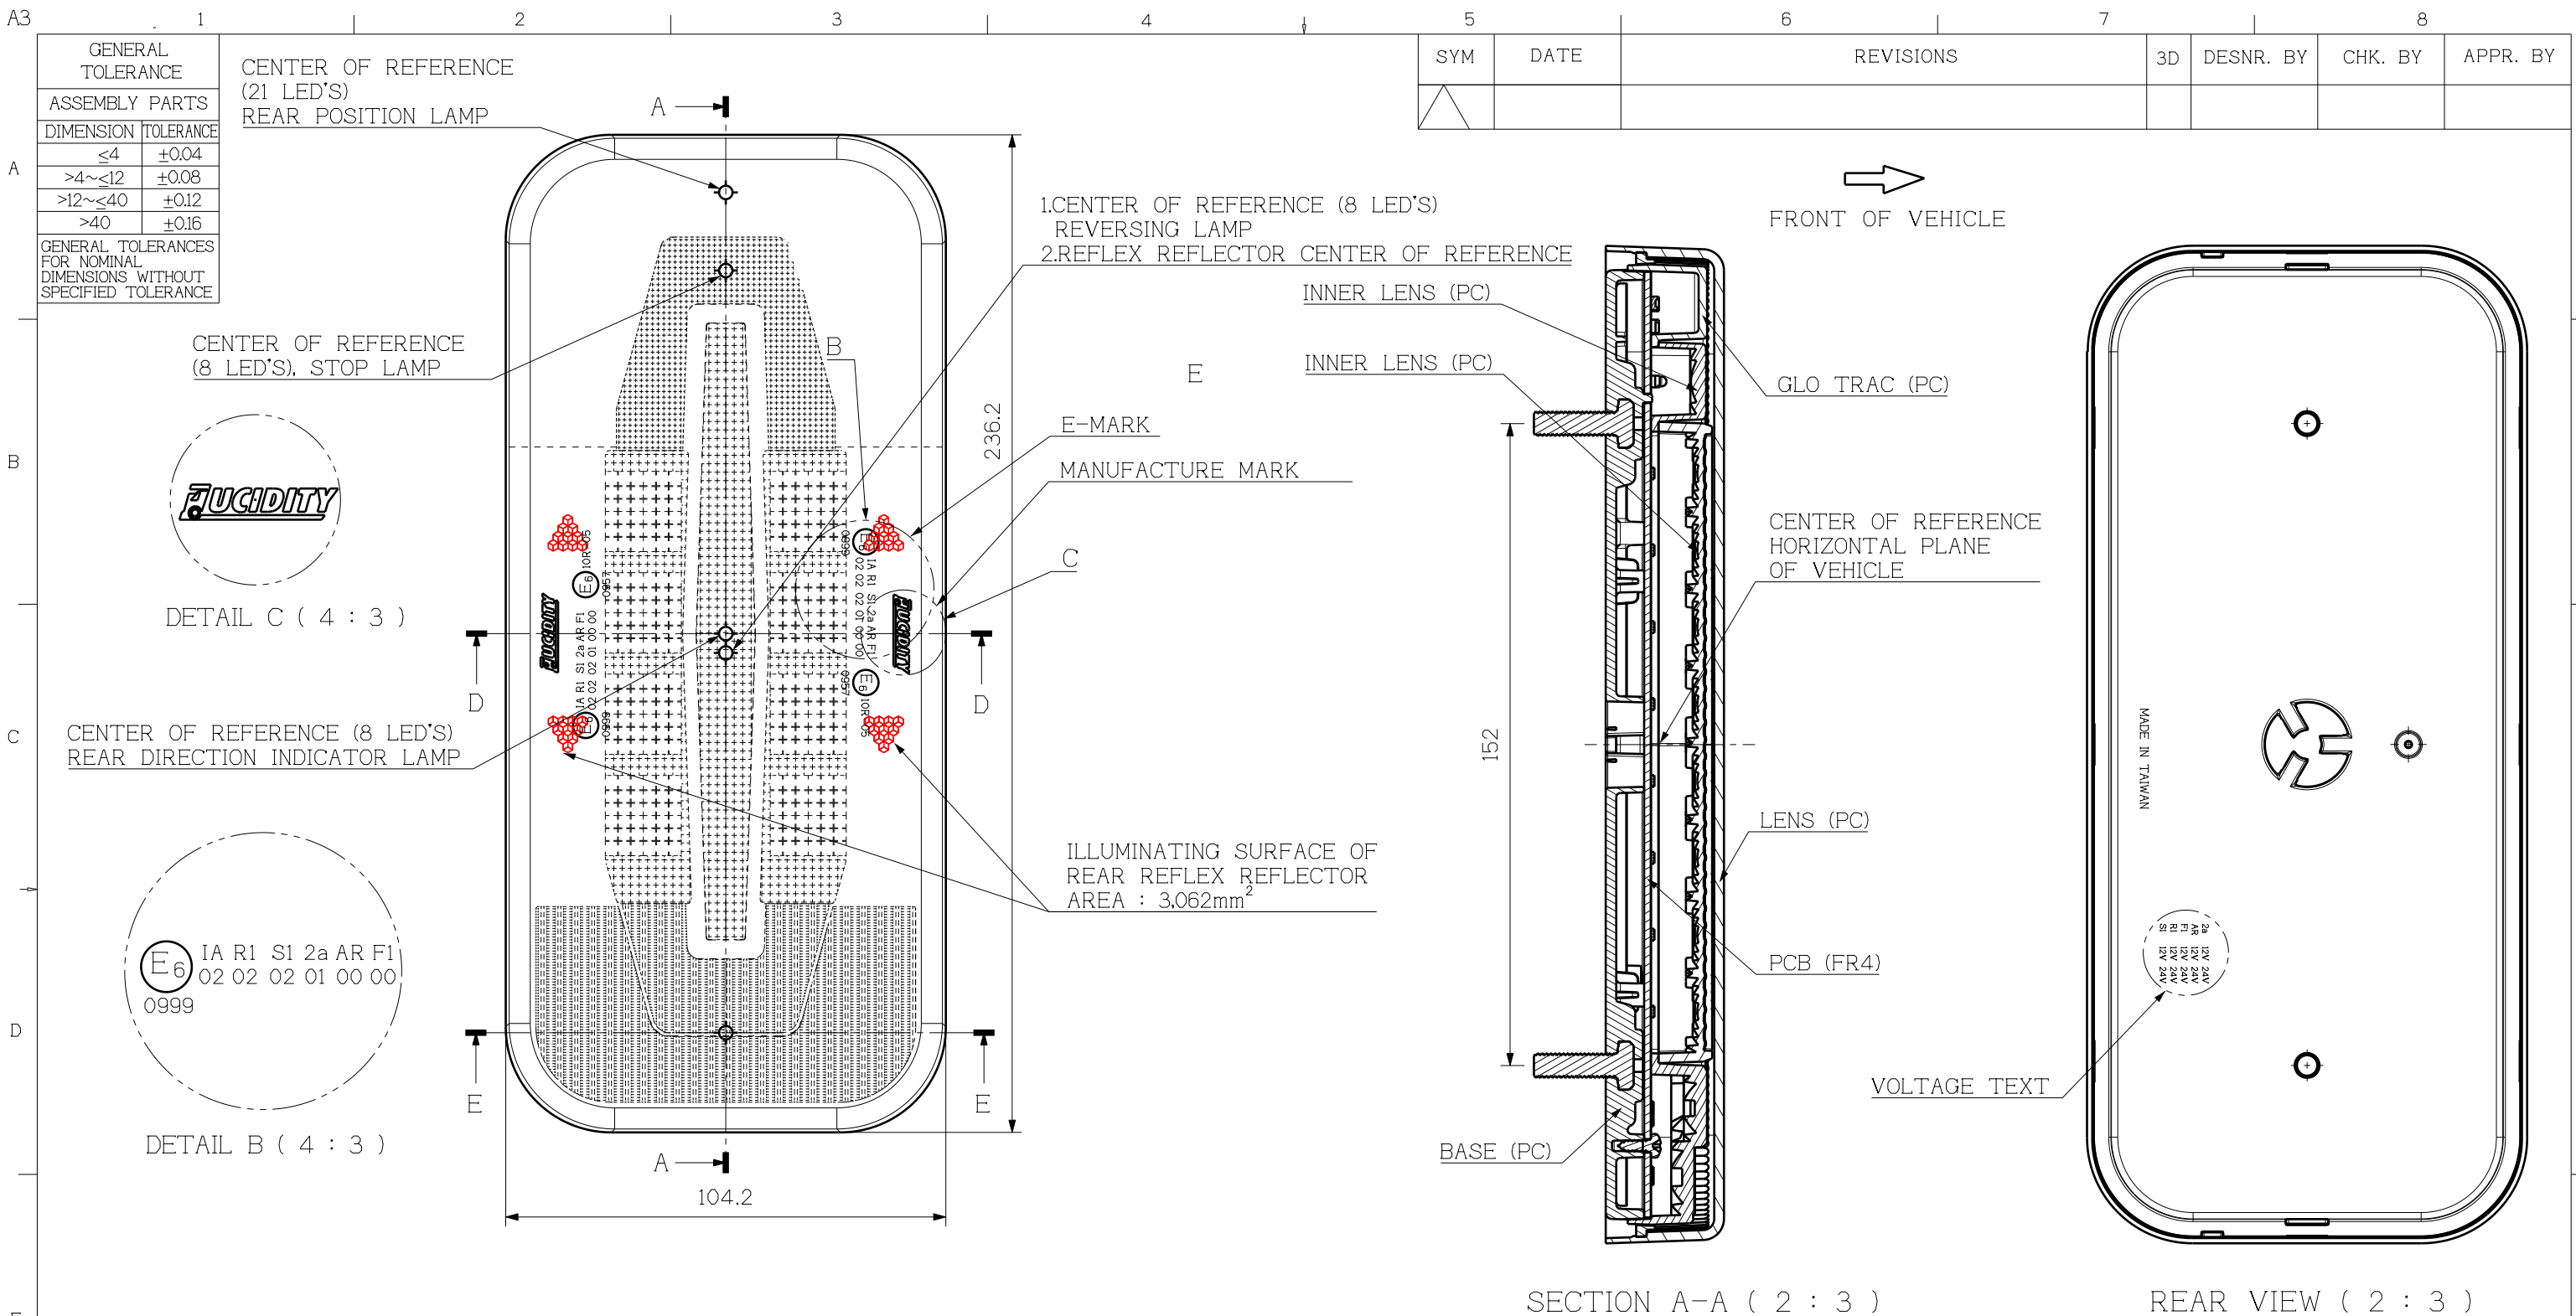

NOTE:

1.THIS DRAWING SHALL BE APPLIED FOR RIGHT HAND AND LEFT HAND


2.THE LENS AND BASE WERE FIXED BY PU GLUE

Vlaamse overheid


SYS	PART NAME	MATERIAL & SPECIFICATION	QTY	REMARK
SCALE	2 : 3	APPR BY	DWG NAME	26089 ECE APPROVED
FILE NAME	26089-2-5500 (VERTICAL)	CHK BY	DWG NO.	26089-2-5500 (VERTICAL)
CUSTOM PART NO		DESNR BY BENNY SHEN		
3RD ANGLE		DRAWN BY BENNY SHEN		
UNIT:mm		DWG DATE 11-13-18		

LUCIDITY LUCIDITY ENTERPRISE CO.,LTD.
NO.18, GONGYE 1ST RD., ANNAN DIST.
TAINAN, Taiwan, R.O.C.


GENERAL TOLERANCES
FOR NOMINAL
DIMENSIONS WITHOUT
SPECIFIED TOLERANCE

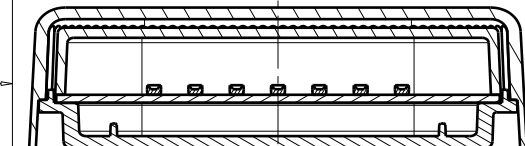

SECTION G-G (2 : 3)

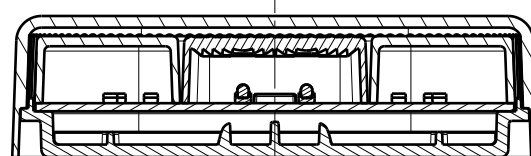


SECTION H-H (2 : 3)

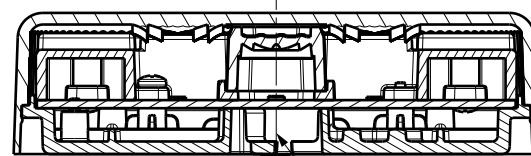


SECTION J-J (2 : 3)

NOTE:

- 1.THIS DRAWING SHALL BE APPLIED FOR RIGHT HAND AND LEFT HAND
- 2.THE LENS AND BASE WERE FIXED BY PU GLUE

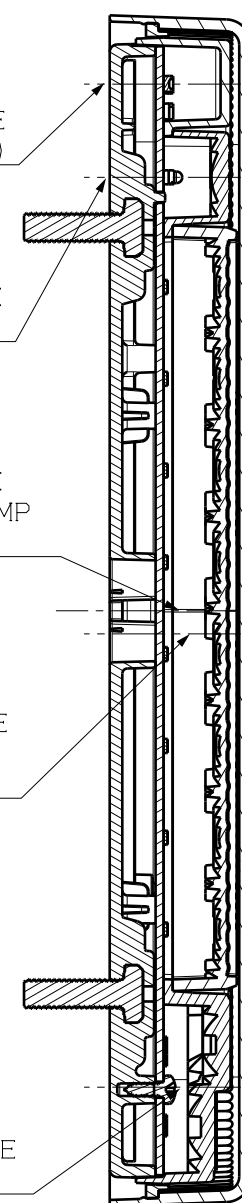


SECTION F-F (2 : 3)

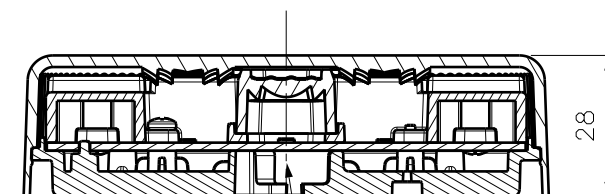

- 1.AXIS OF REFERENCE (FRONT)
- 2.LONGITUDINAL PLANE OF VEHICLE
- 3.REAR DIRECTION INDICATOR LAMP
(8 LED'S)

SECTION D-D (2 : 3)

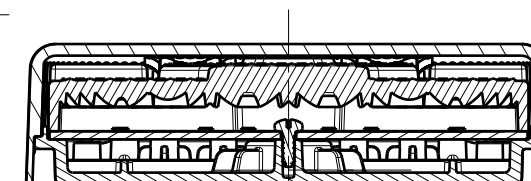


1.LONGITUDINAL PLANE OF VEHICLE
2.REAR FOG LAMP (12 LED'S)

SECTION E-E (2 : 3)



AUTOMOTIVE certification
Business Class Kantorenpark
Jan Olieslagerslaan 35
B-1800 Vilvoorde
E-mail: homologation@vincotte.be
2018.11.19

SYS	PART NAME	MATERIAL & SPECIFICATION		QTY	REMARK
SCALE	2 : 3	APPR BY		DWG NAME	26089 ECE APPROVED
FILE NAME	26089-4-5500 (VERTICAL)	CHK BY		DWG NO.	26089-4-5500 (VERTICAL)
CUSTOM PART NO		DESNR BY	BENNY SHEN		
3RD ANGLE		DRAWN BY	BENNY SHEN		
UNIT:mm		DWG DATE	11-13-18	 LUCIDITY ® LUCIDITY ENTERPRISE CO.,LTD. NO.18, GONGYE 1ST RD., ANNAN DIST. TAINAN, Taiwan, R.O.C.	

LUCIDITY[®] LUCIDITY ENTERPRISE CO., LTD.
NO.18, GONGYE 1ST RD., ANNAN DIST.
TAINAN, Taiwan, R.O.C.